


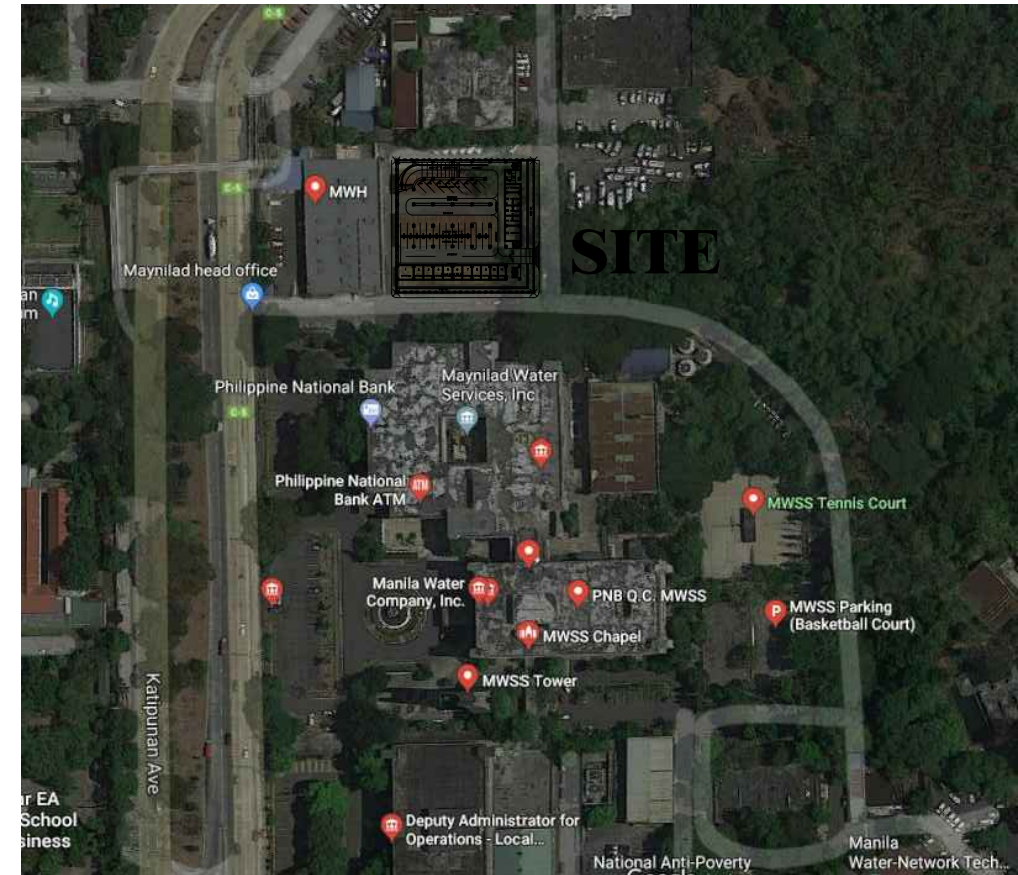

PERSPECTIVE
SCALE NTS


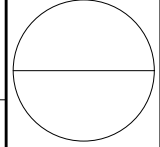



VICINITY MAP
SCALE NTS

PROCUREMENT MODE	DESIGN AND BUILD
STRUCTURAL FRAME SYSTEM	STRUCTURAL STEEL
FLOOR SYSTEM	STEEL DECK
FACADE	REINFORCED CONCRETE
LOT AREA	2703 m
TOTAL FLOOR AREA	9150.4 m
TOTAL PARKING SLOT	203 Vehicles
COMMERCIAL SPACE	17
ESTIMATED COST	Php 180,000,000.00

BUILDING SPECIFICATION:

LOCATION	FLOOR AREA m	PARKING SLOT	STALLS	CR
GROUND	2515.6	33	17	3
SECOND	2211.6	56	-	-
THIRD	2211.6	56	-	-
FOURTH	2211.6	58	-	-
TOTAL	9150.4	203	17	3

REVISIONS:	Surveyed:	 <p>Republic of the Philippines METROPOLITAN WATERWORKS AND SEWERAGE SYSTEM Katipunan Road, Balara, Quezon City</p>	Project Title:	<p>PROPOSED MULTI-LEVEL PARKING</p> <p>MWSS COMPOUND, BALARA, QUEZON CITY</p>	<p>Sheet No.:</p> 
	Designed:		Location:		
	Drawn:		Sheet Content:		
	Checked:		Submitted for Approval:		

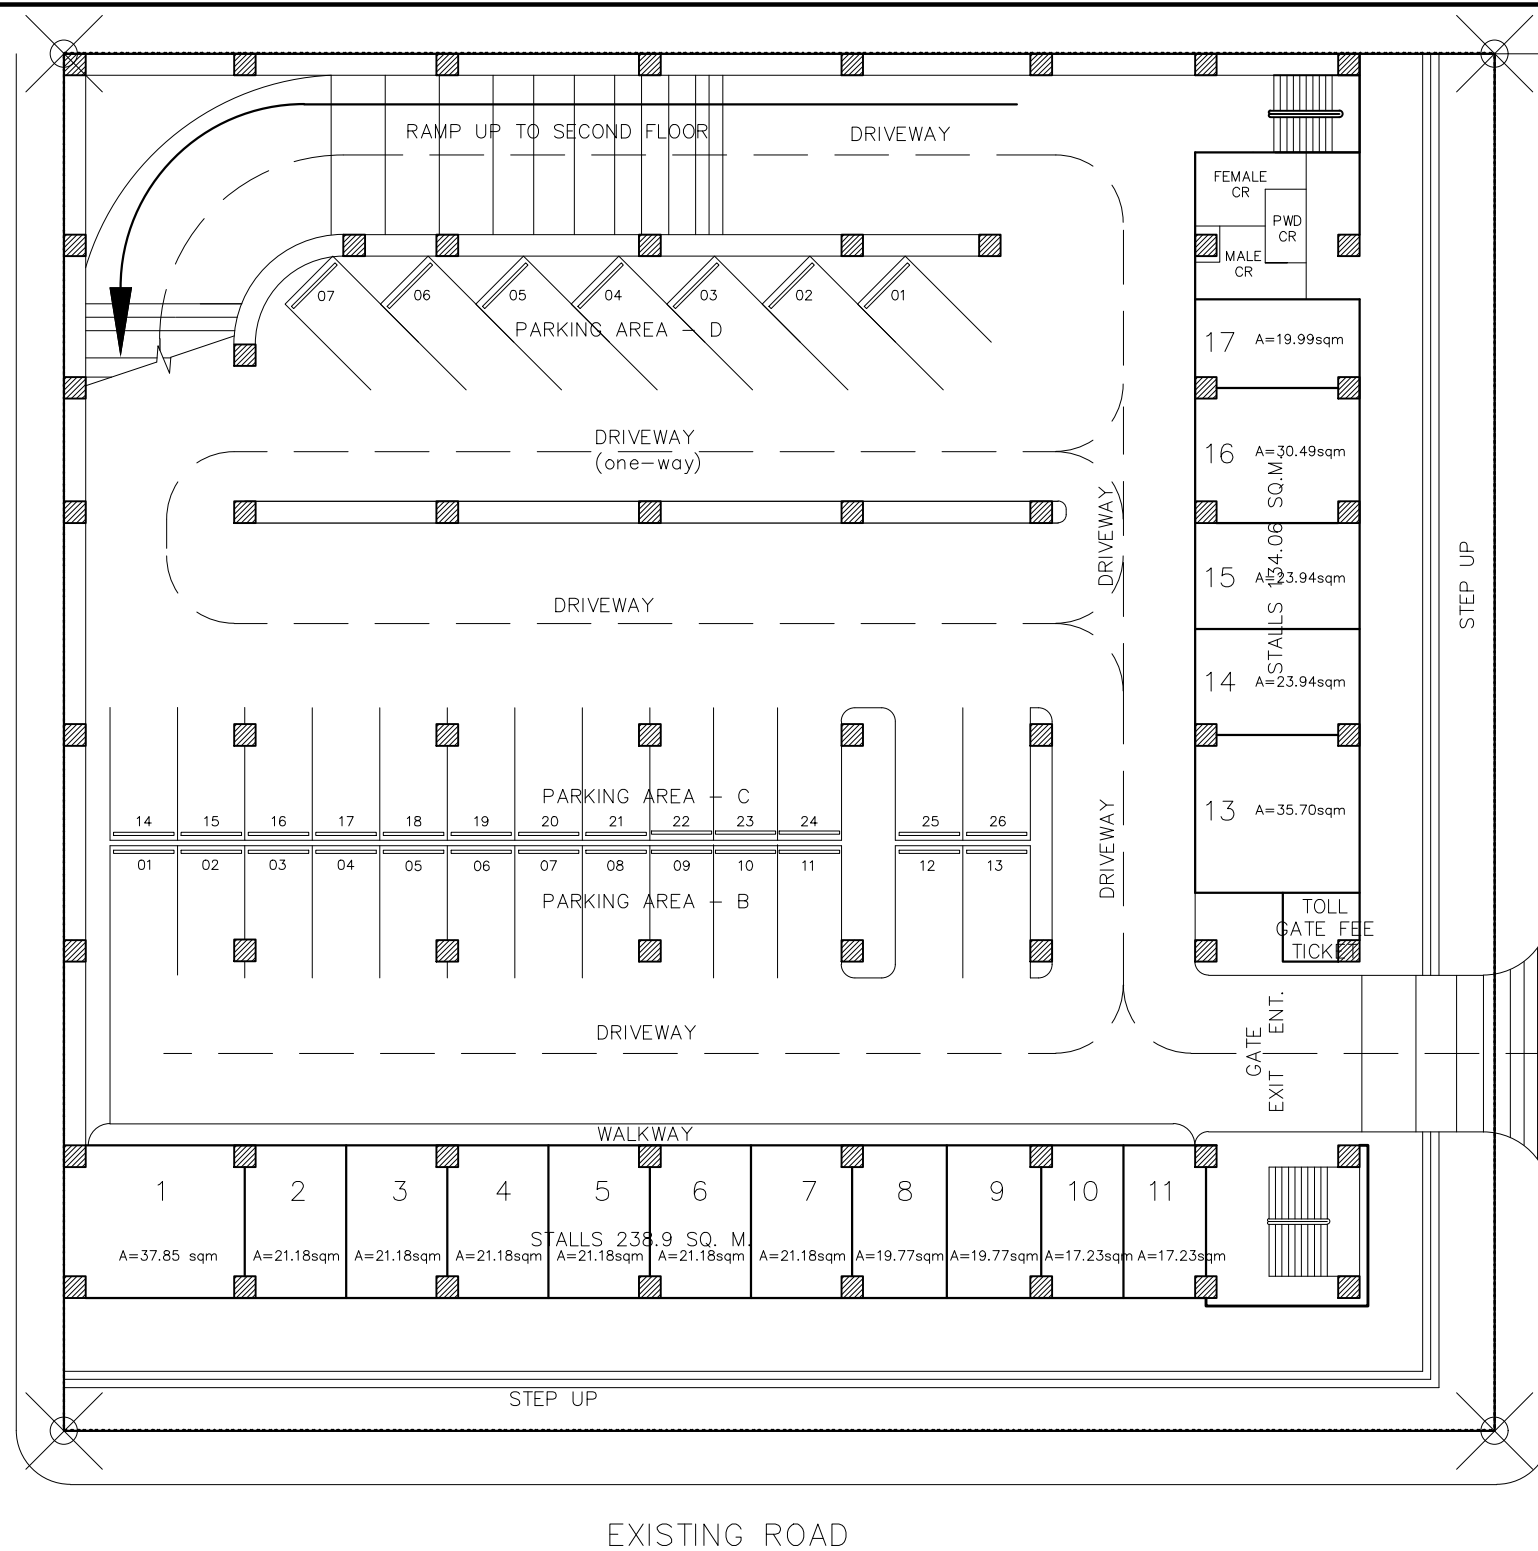

EXISTING ROAD

EXISTING ROAD

EXISTING ROAD

GROUND FLOOR PLAN
SCALE NTS

REVISIONS:

Surveyed:
Designed:
Drawn:
Checked:



Republic of the Philippines
METROPOLITAN WATERWORKS AND SEWERAGE SYSTEM
Katipunan Road, Balara, Quezon City


Submitted for Approval: Recommending Approval: Approved:


Project Title:
PROPOSED MULTI-LEVEL PARKING

Location:
MWSS COMPOUND, BALARA, QUEZON CITY

Sheet Content:

Sheet No.:

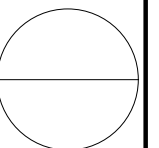

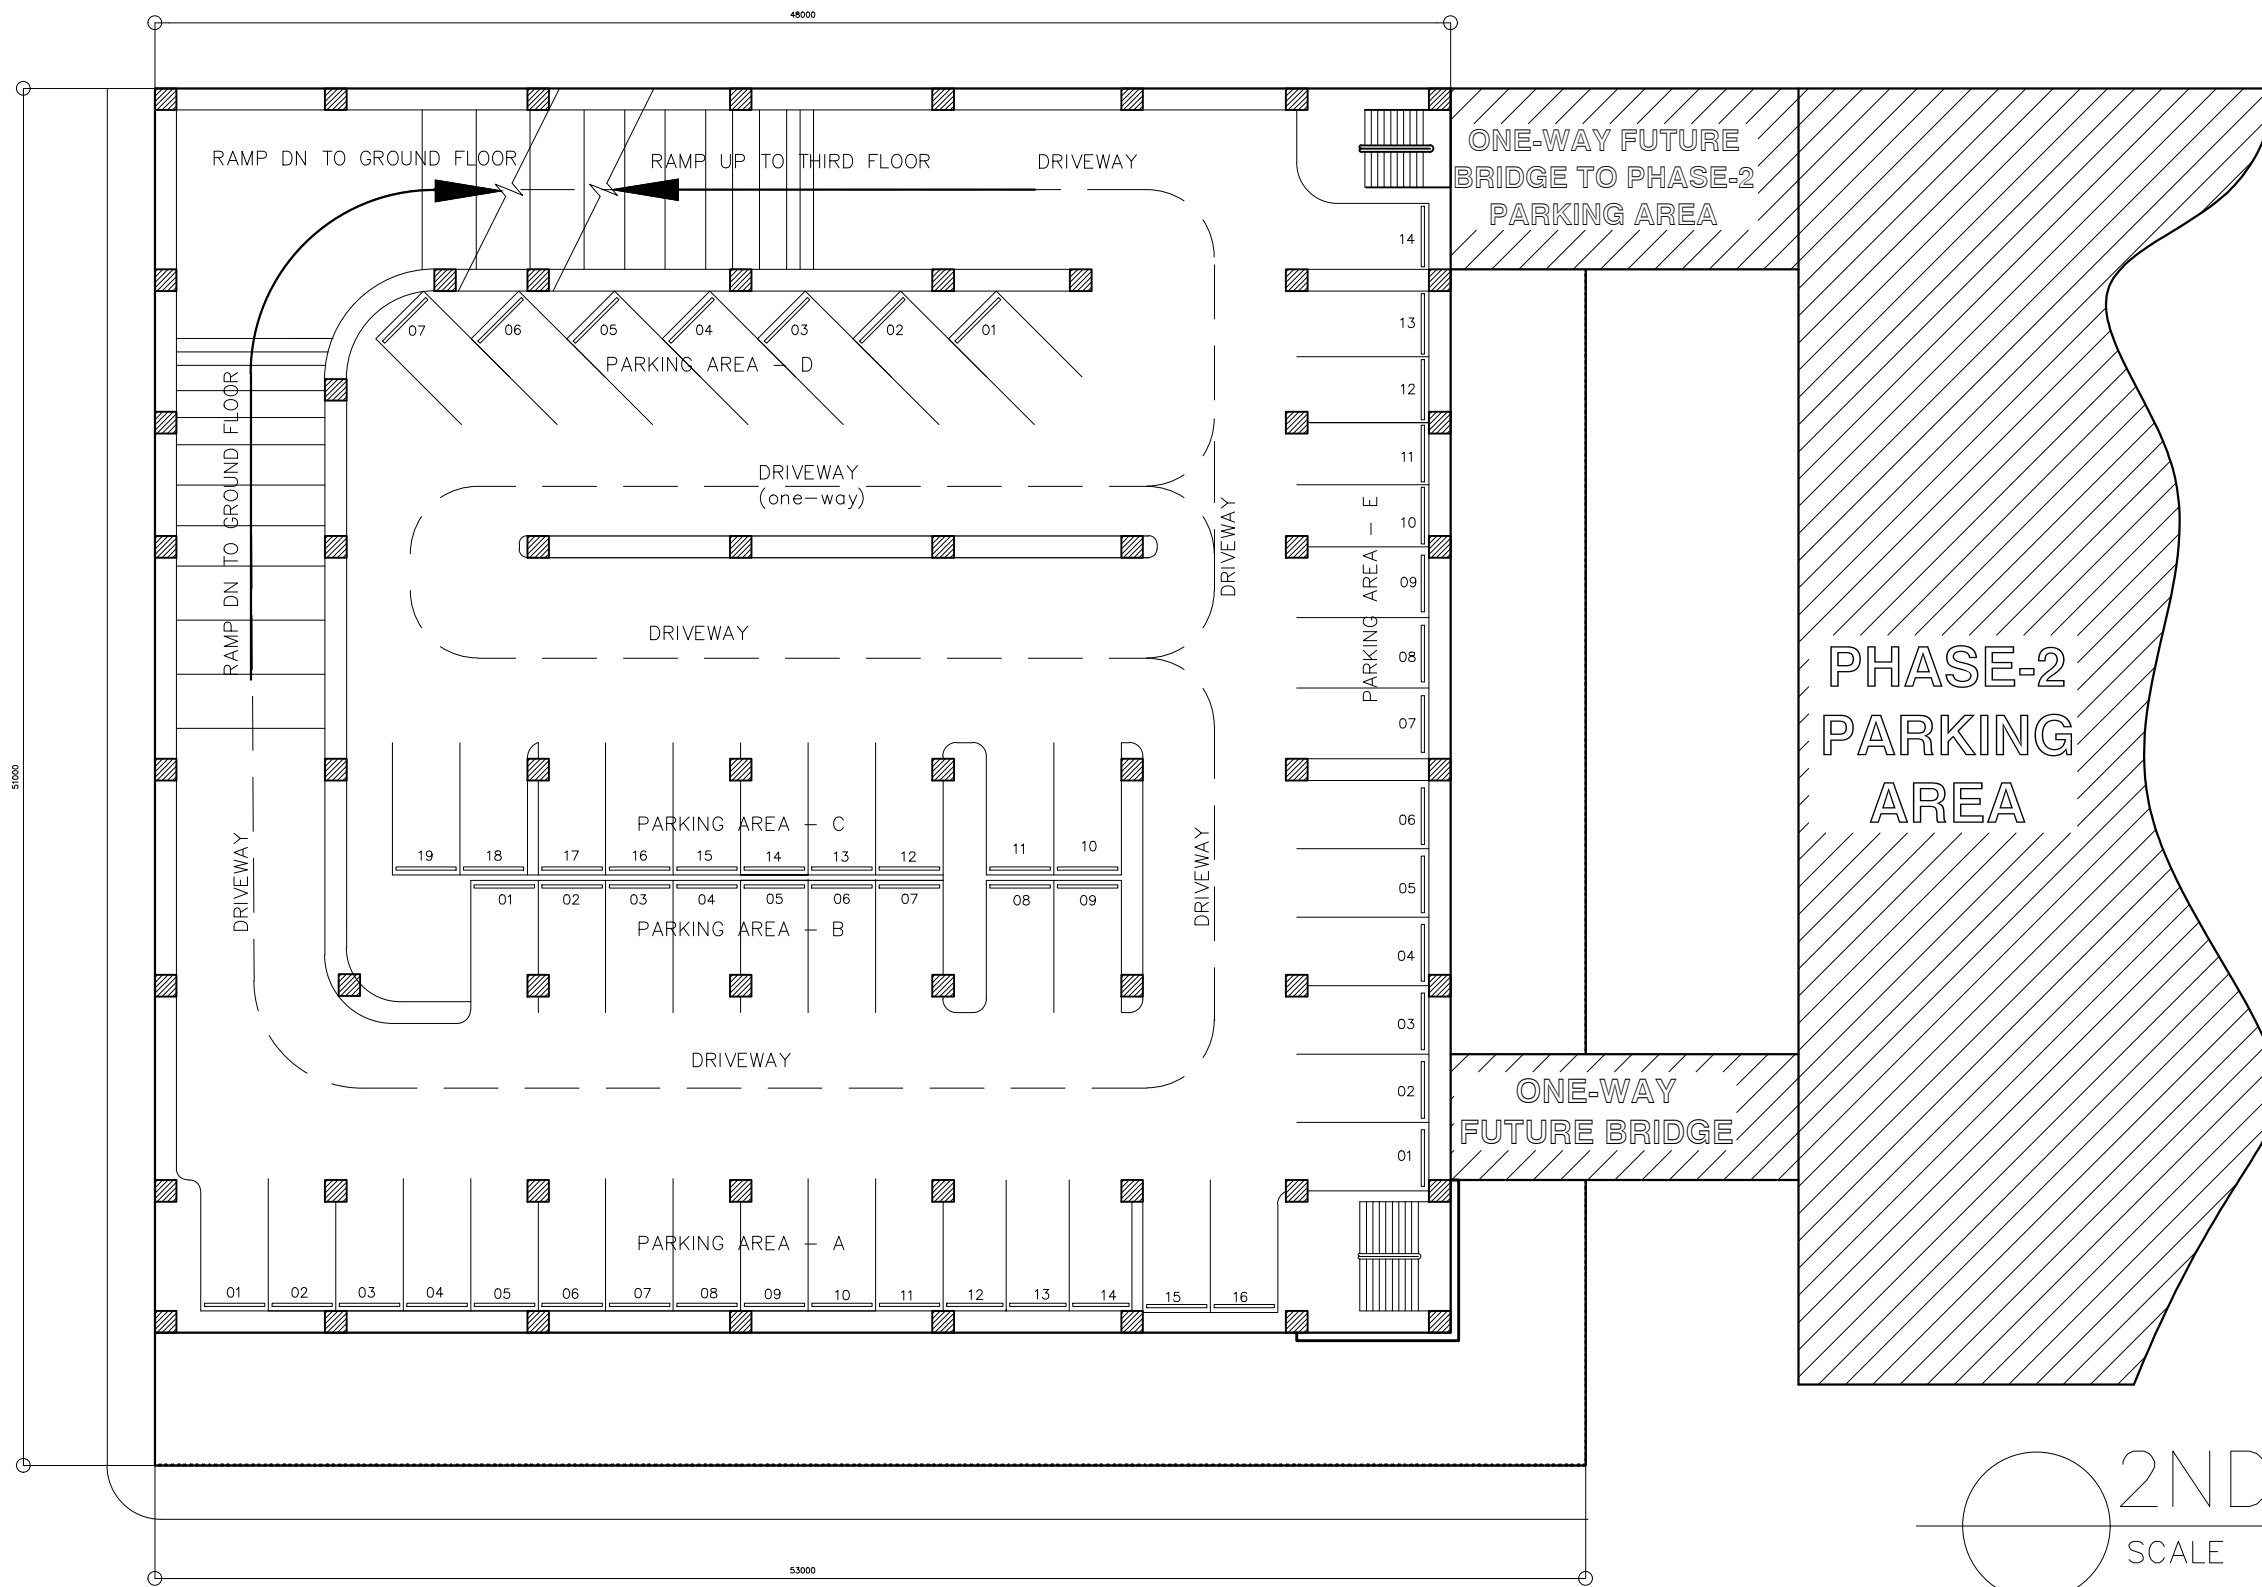

2ND FLOOR PLAN
 SCALE _____ NTS

REVISIONS:


Surveyed:
Designed:
Drawn:
Checked:



Republic of the Philippines
METROPOLITAN WATERWORKS AND SEWERAGE SYSTEM
 Katipunan Road, Balara, Quezon City

Submitted for Approval:	Recommending Approval:	Approved:
-------------------------	------------------------	-----------

Project Title: PROPOSED MULTI-LEVEL PARKING	Sheet No.:
Location: MWSS COMPOUND, BALARA, QUEZON CITY	
Sheet Content:	

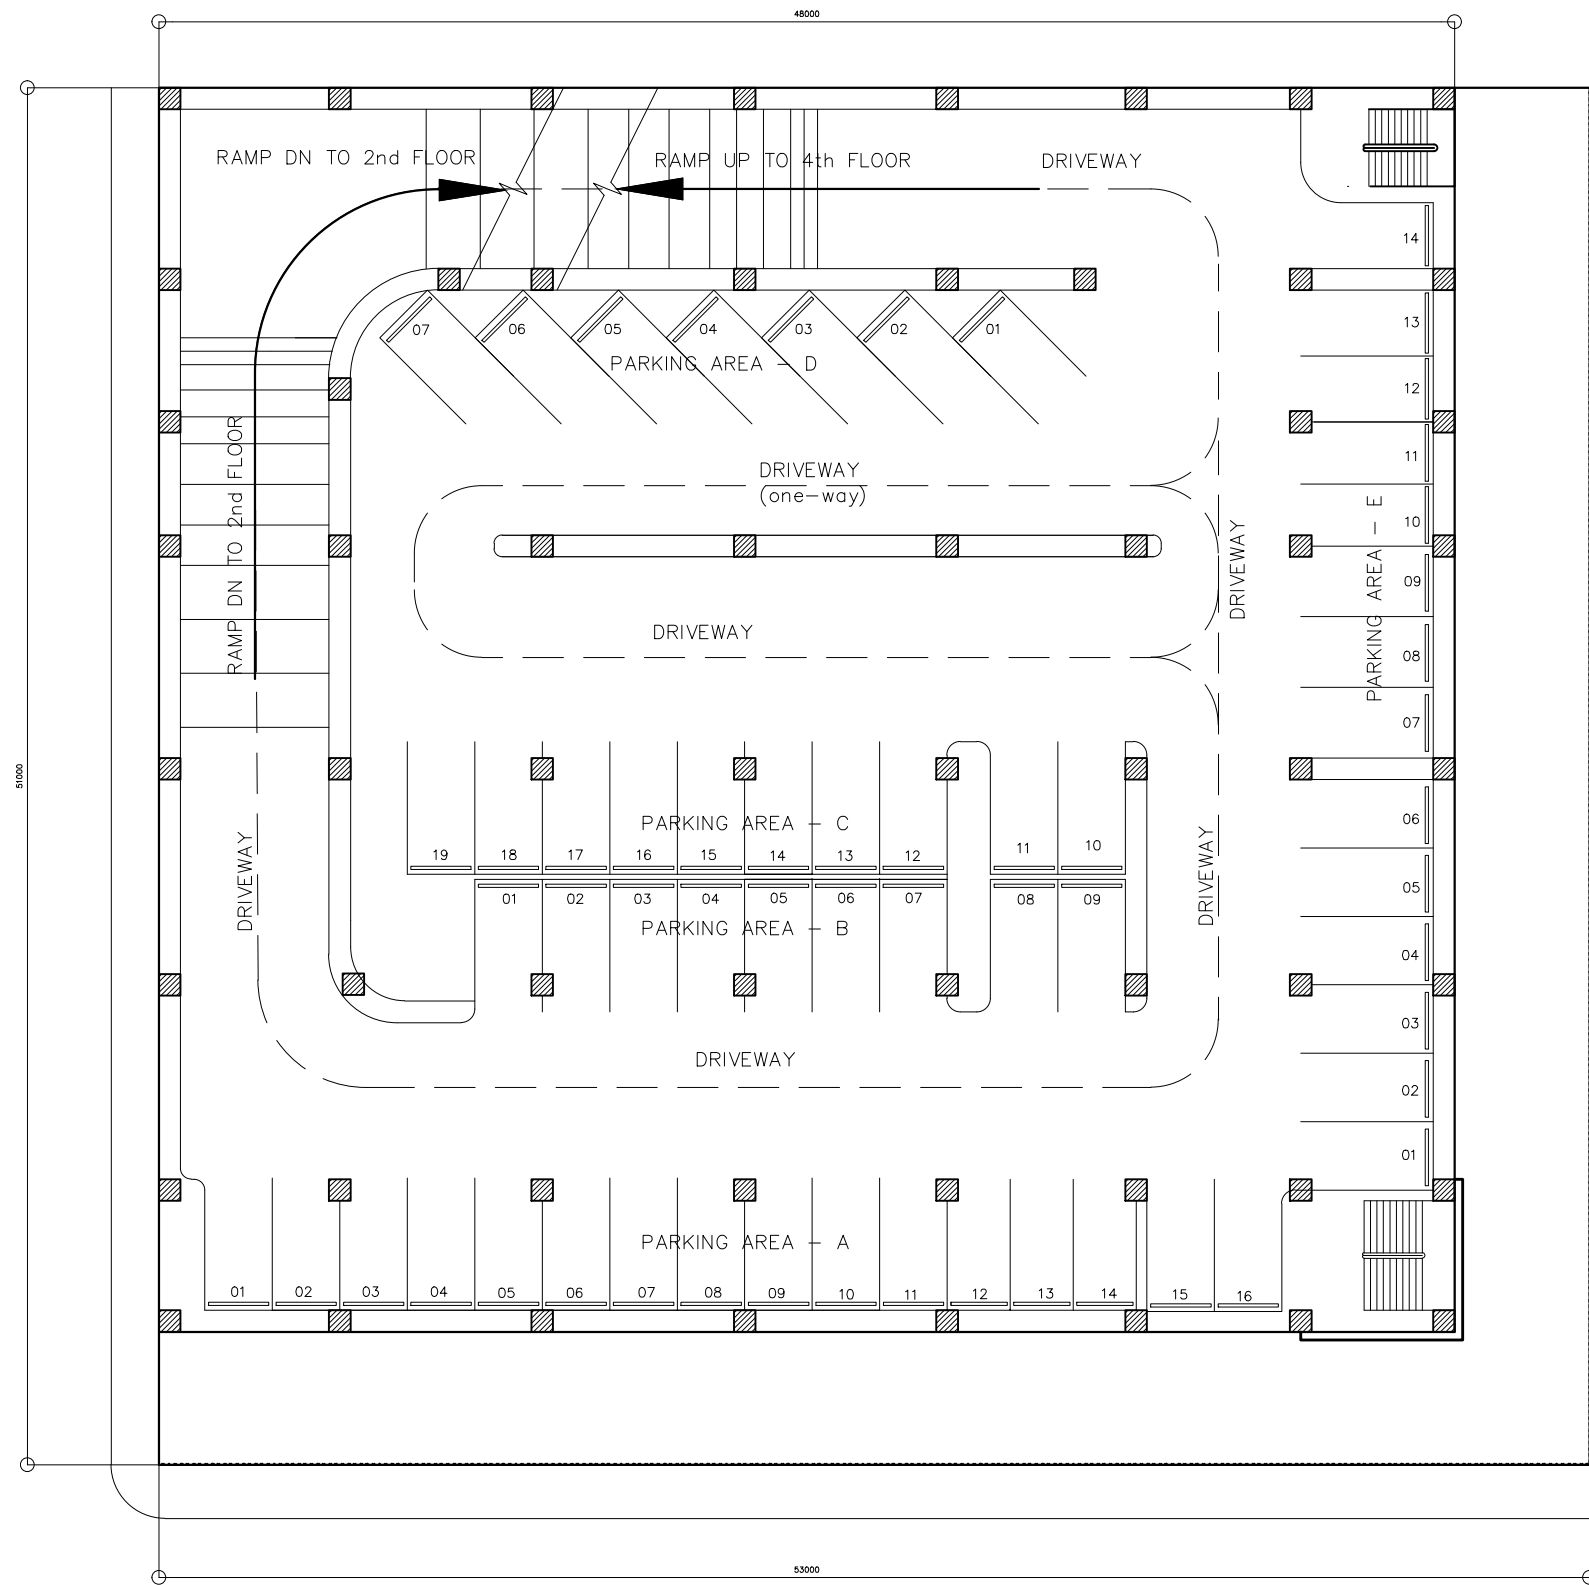

3RD FLOOR PLAN
SCALE NTS

REVISIONS:

Surveyed:
Designed:
Drawn:
Checked:





Republic of the Philippines
METROPOLITAN WATERWORKS AND SEWERAGE SYSTEM
Katipunan Road, Balara, Quezon City

Submitted for Approval:	Recommending Approval:	Approved:
-------------------------	------------------------	-----------

Project Title: PROPOSED MULTI-LEVEL PARKING
Location: MWSS COMPOUND, BALARA, QUEZON CITY
Sheet Content:

Sheet No.:

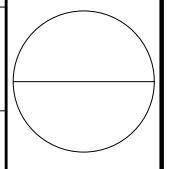

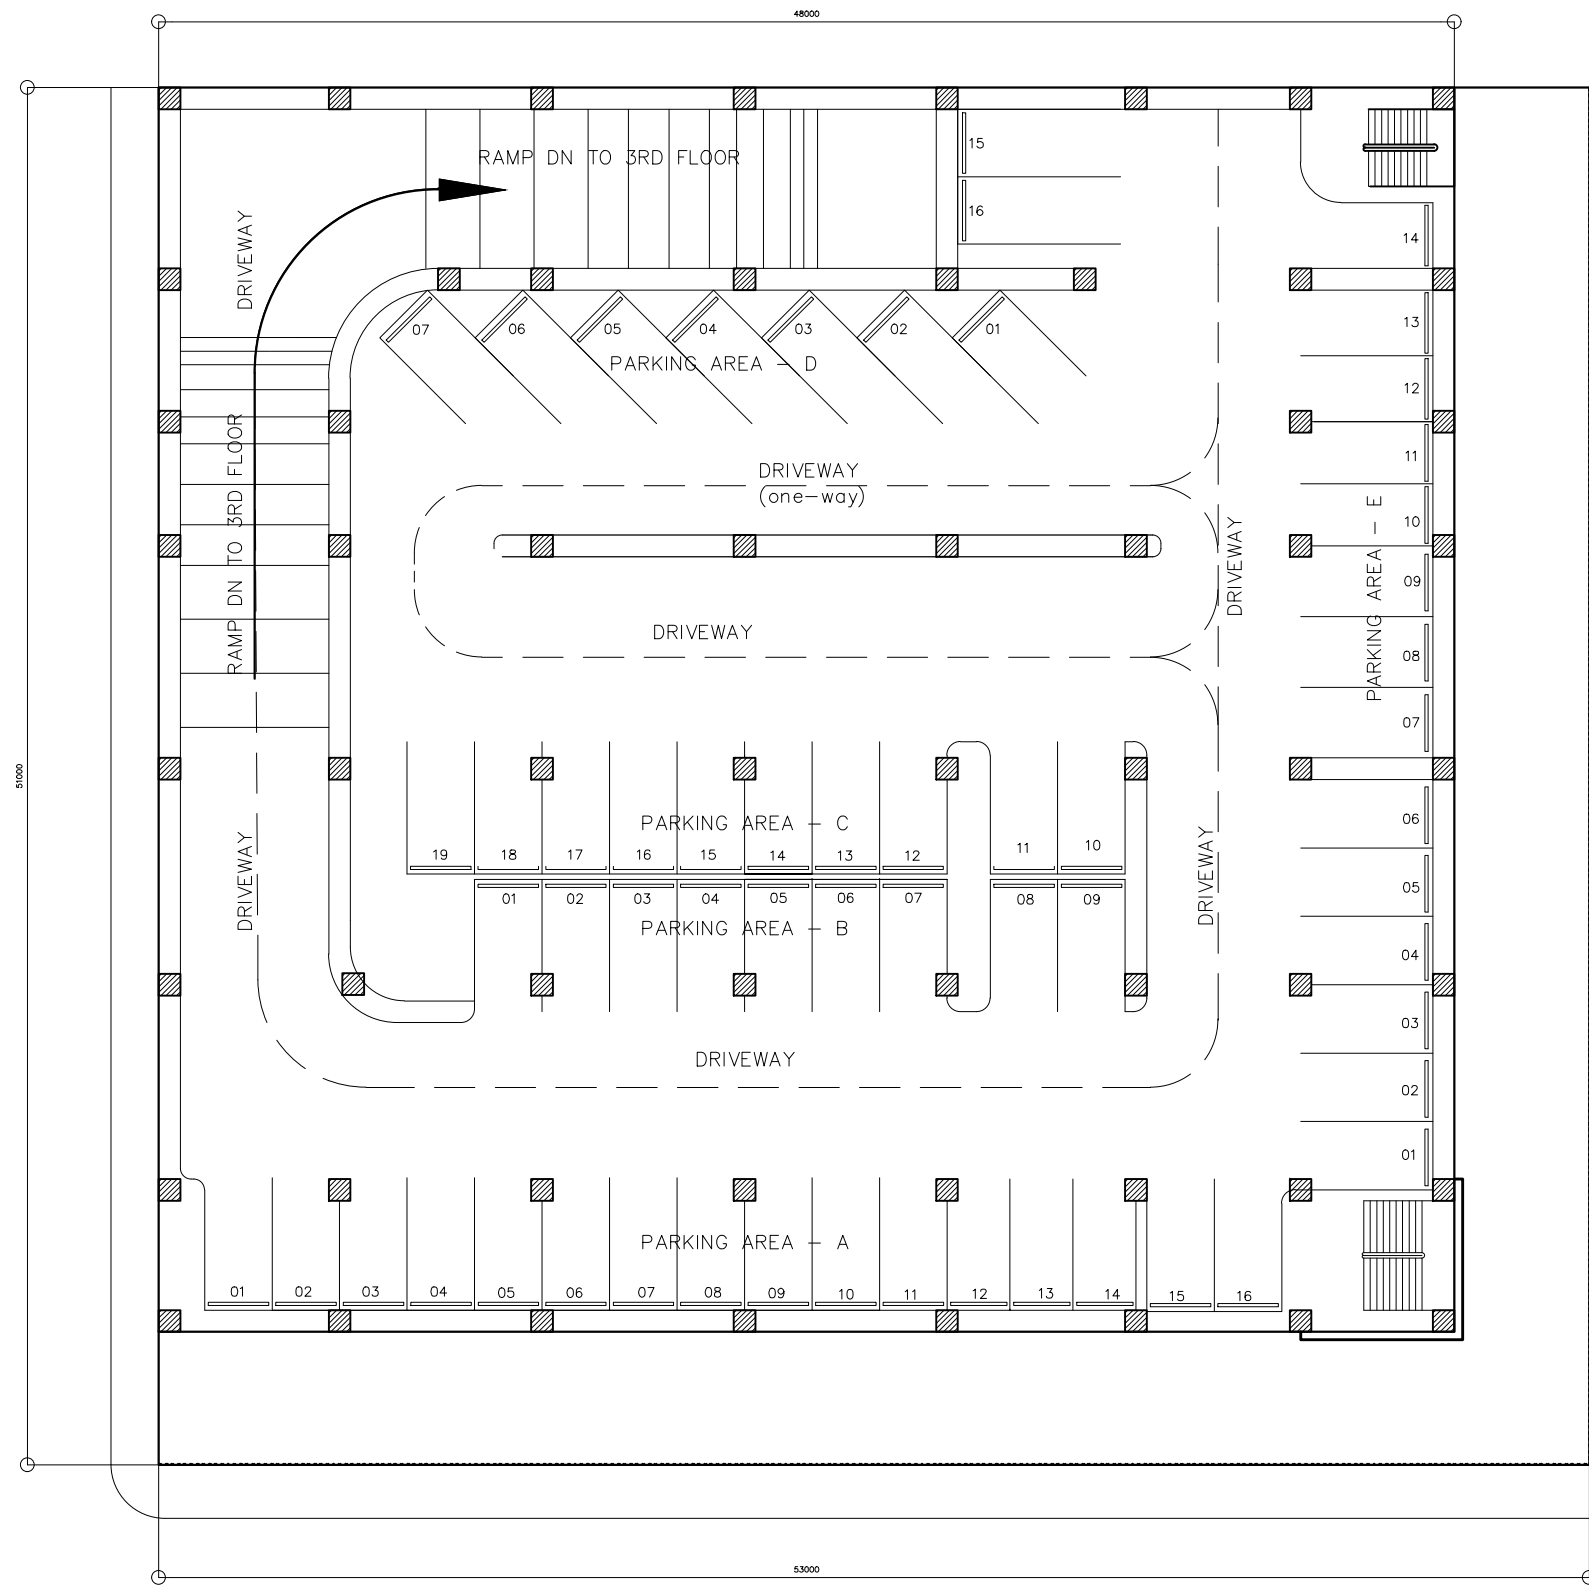


4TH FLOOR PLAN
 SCALE NTS

REVISIONS:

Surveyed:
 Designed:
 Drawn:
 Checked:



Republic of the Philippines
METROPOLITAN WATERWORKS AND SEWERAGE SYSTEM
 Katipunan Road, Balara, Quezon City


Submitted for Approval:	Recommending Approval:	Approved:
-------------------------	------------------------	-----------


Project Title:
PROPOSED MULTI-LEVEL PARKING

Location:
MWSS COMPOUND, BALARA, QUEZON CITY


Sheet Content:

Sheet No.:

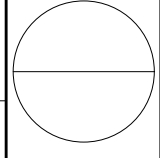

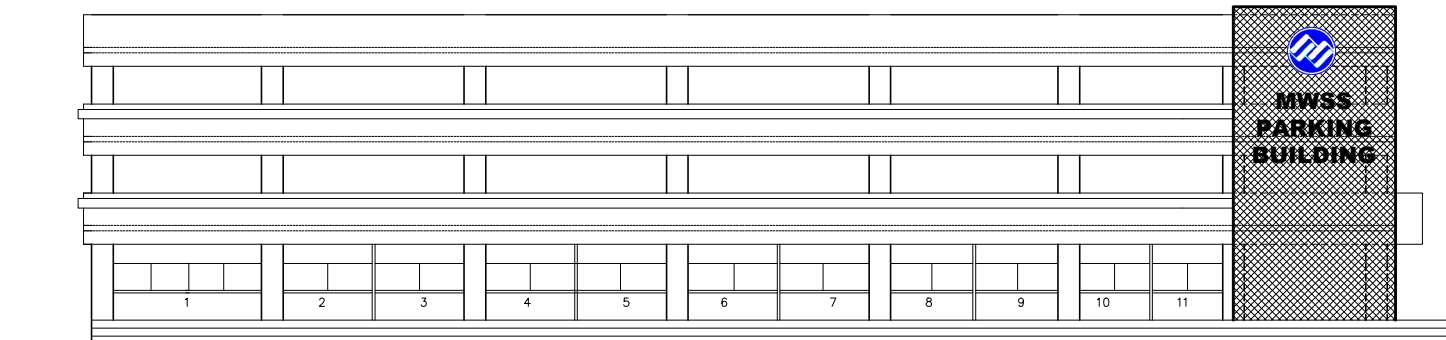

FRONT ELEVATION PLAN
 SCALE NTS

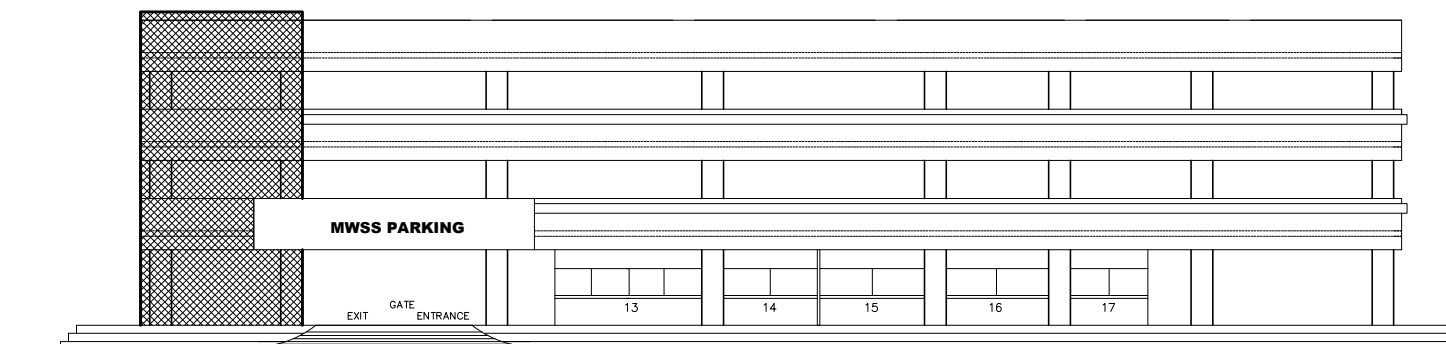

RIGHT ELEVATION PLAN
 SCALE NTS

REVISIONS:

Surveyed:
Designed:
Drawn:
Checked:





Republic of the Philippines
 METROPOLITAN WATERWORKS AND SEWERAGE SYSTEM
 Katipunan Road, Balara, Quezon City

Submitted for Approval:	Recommending Approval:	Approved:


Project Title: PROPOSED MULTI-LEVEL PARKING
Location: MWSS COMPOUND, BALARA, QUEZON CITY
Sheet Content:

Sheet No.:

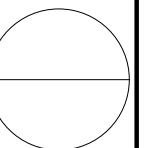

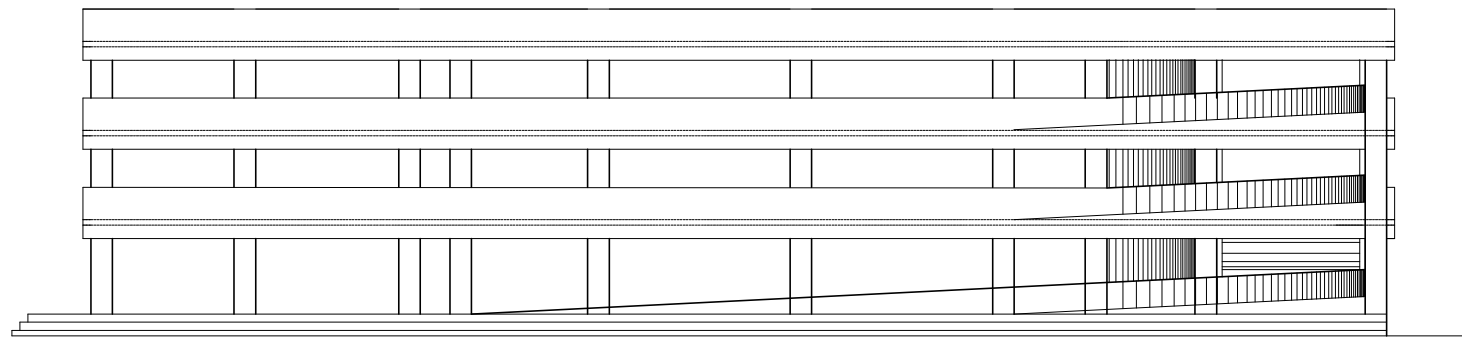

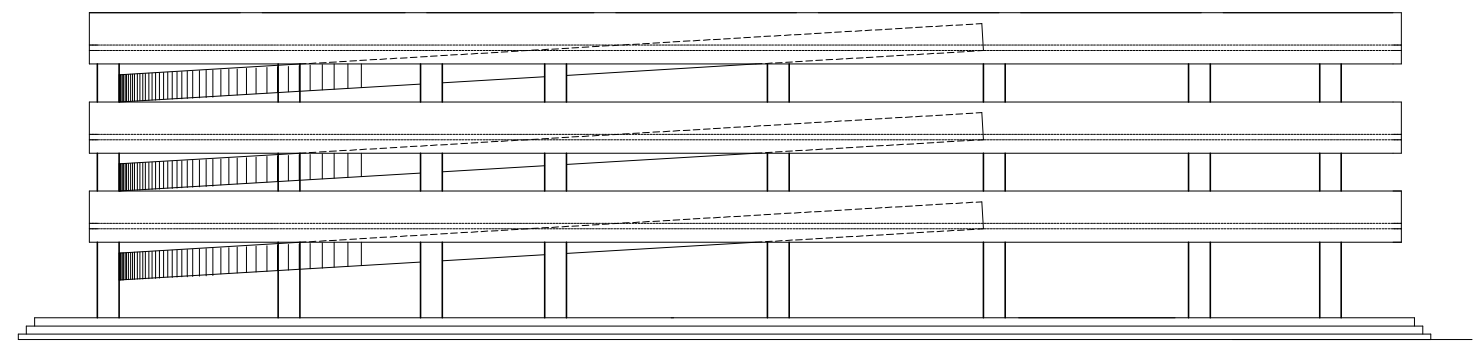

REAR ELEVATION PLAN
SCALE NTS




LEFT ELEVATION PLAN
SCALE NTS

REVISIONS:

Surveyed:
 Designed:
 Drawn:
 Checked:



Republic of the Philippines
METROPOLITAN WATERWORKS AND SEWERAGE SYSTEM
 Katipunan Road, Balara, Quezon City

Submitted for Approval:	Recommending Approval:	Approved:

Project Title: **PROPOSED MULTI-LEVEL PARKING**
 Location: **MWSS COMPOUND, BALARA, QUEZON CITY**
 Sheet Content:

Sheet No.:

