



ROOF & FRAMING PLANS
SCALE 1:100 m.


REV. NO.	DATE	CHECKED	APPROVED	REMARKS
REVISIONS				

SURVEYED :
DESIGNED : MWSS EXISTING DESIGNED
DRAWN : W.F. GONZALES
CHECKED :


REPUBLIC OF THE PHILIPPINES
METROPOLITAN WATERWORKS AND SEWERAGE SYSTEM
KATIPUNAN ROAD, BALARA QUEZON CITY


 SUBMITTED FOR APPROVAL
 RAMON R. FABUL
 OIC, DIVISION MANAGER FOR ENGG.


RECOMMENDING APPROVAL

 LEONOR C. CEREFAS, CESO IV
 P.A. FOR ENGG. & OPERATION

APPROVED :

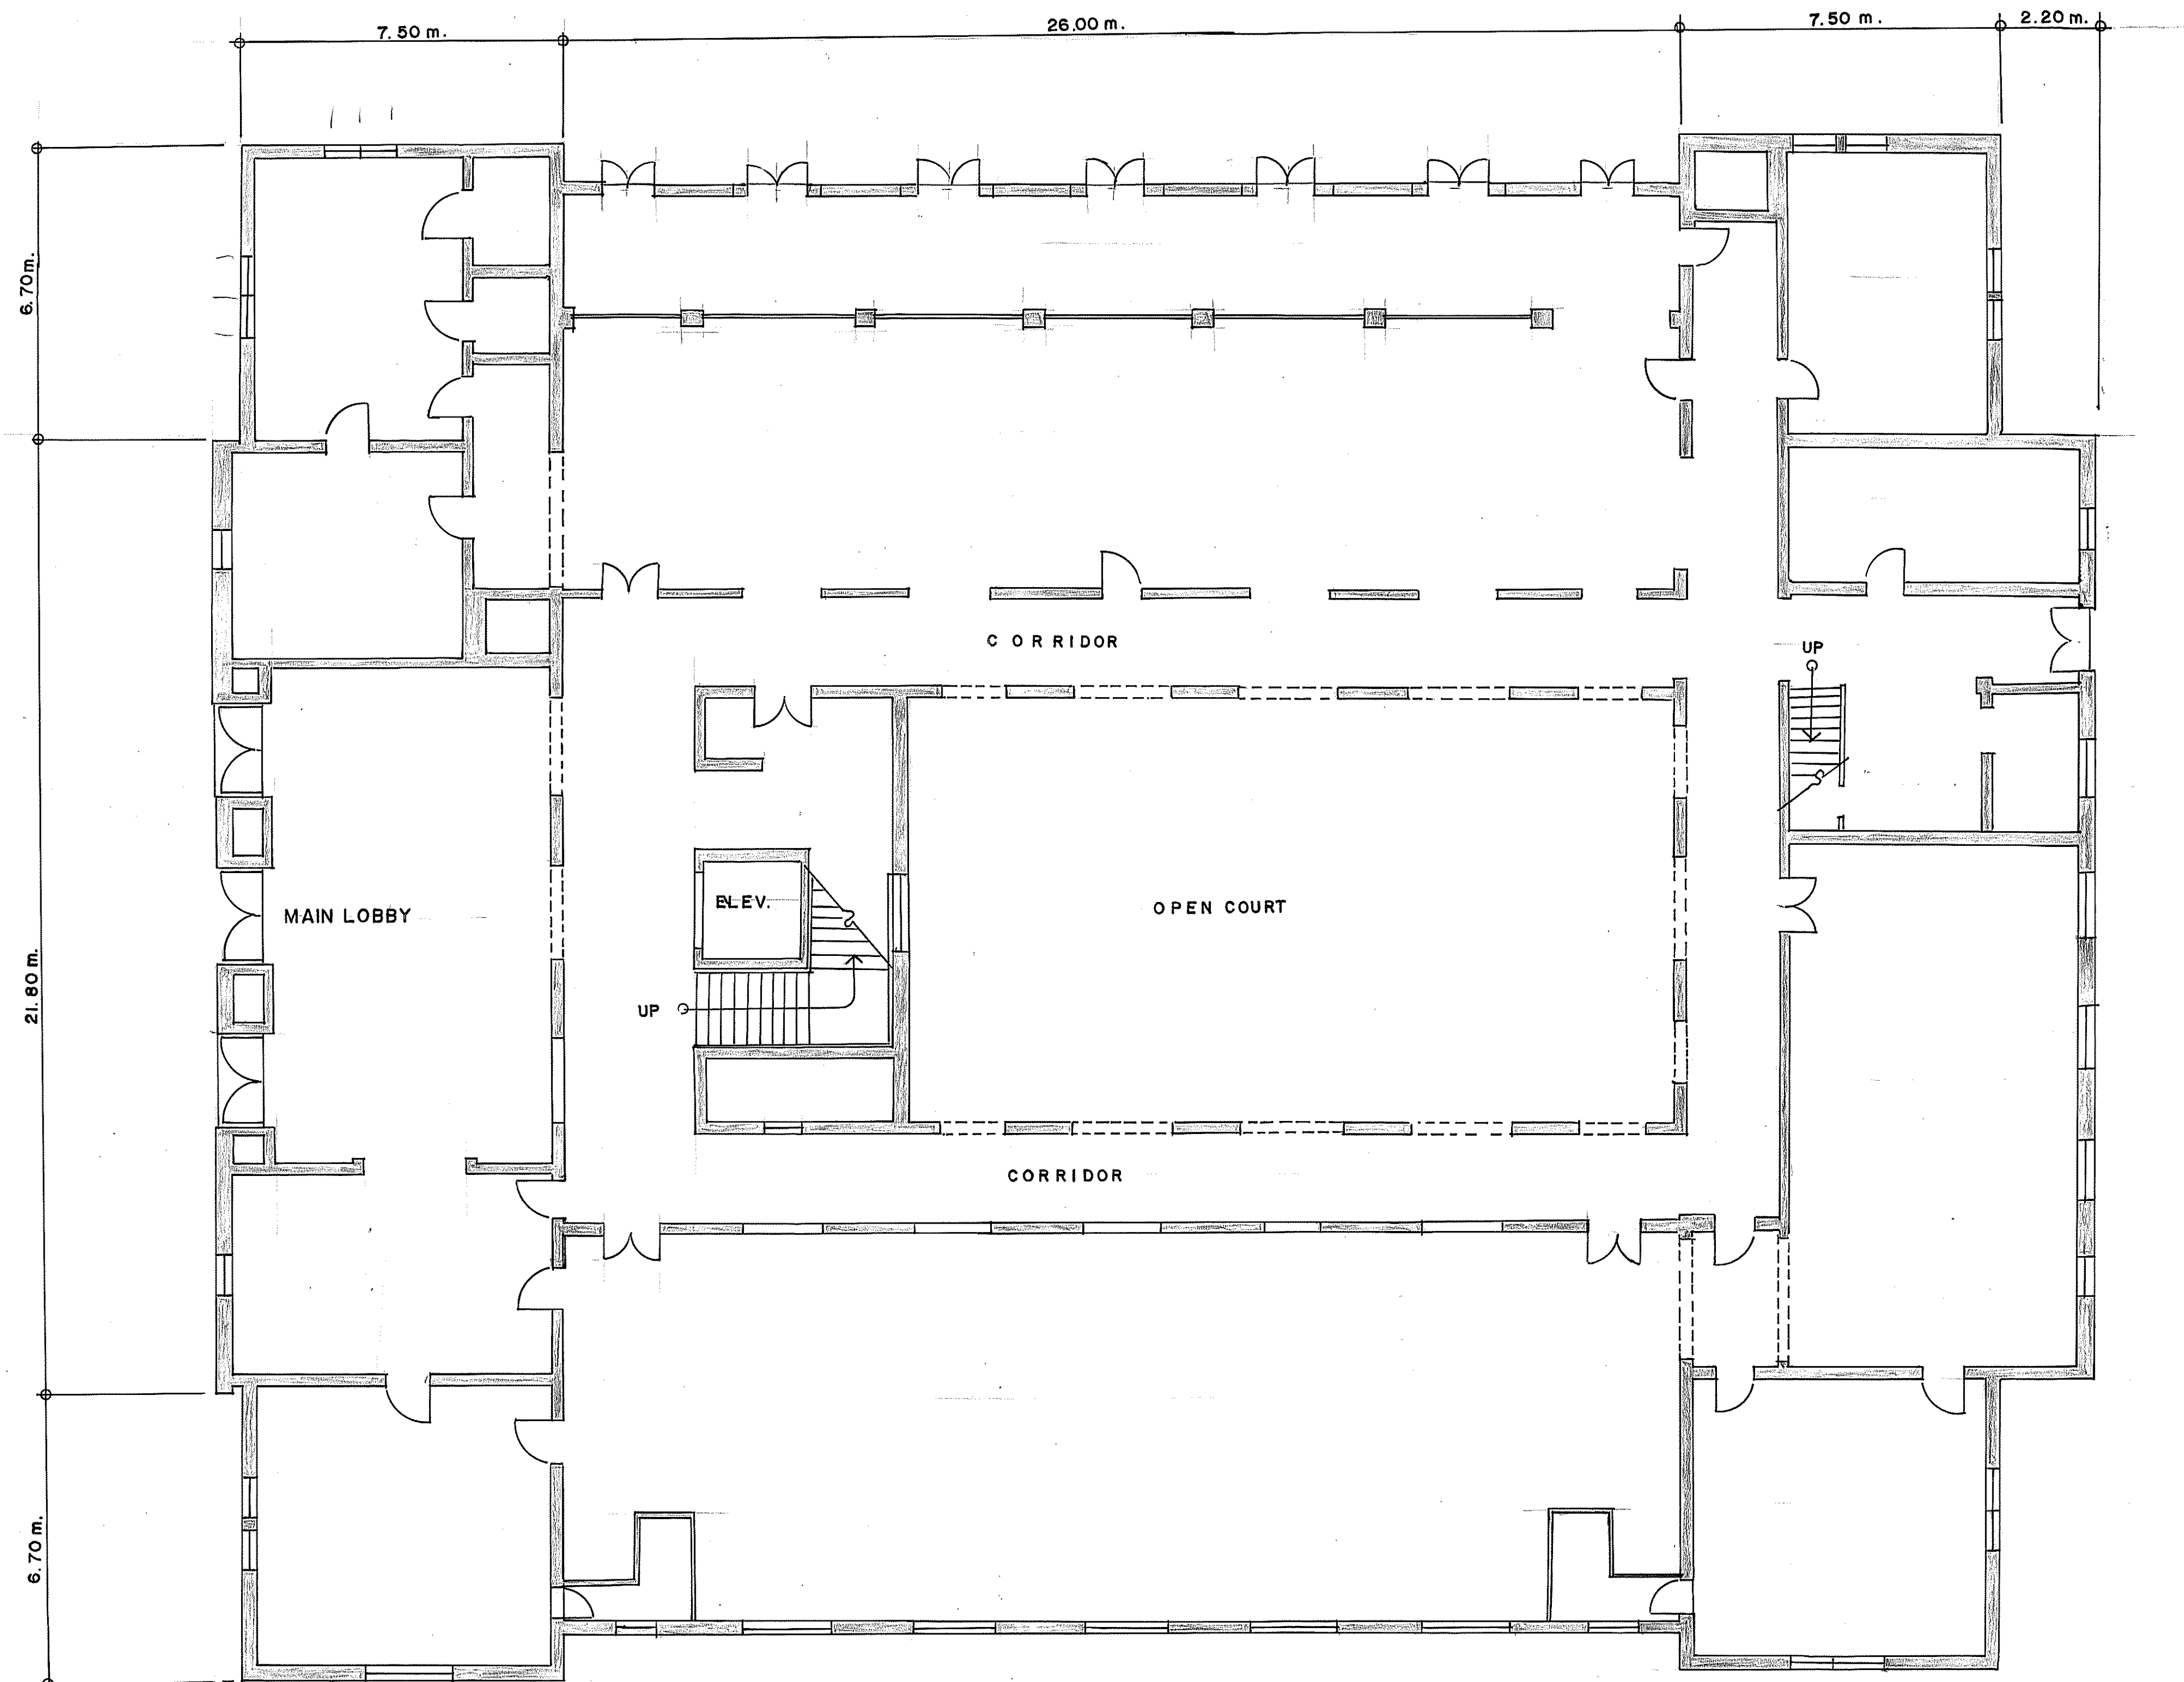 PDDG. REYNALDO V. VELASCO (Ref)
 ADMINISTRATOR

PROJECT :	PROPOSED RENOVATION OF MWSS ARROCEROS MAIN BUILDING	SHEET	
LOCATION :	ARROCEROS STREET MANILA	SCALE	
SHEET CONTENTS :	ROOF & FRAMING PLANS	DATE :	

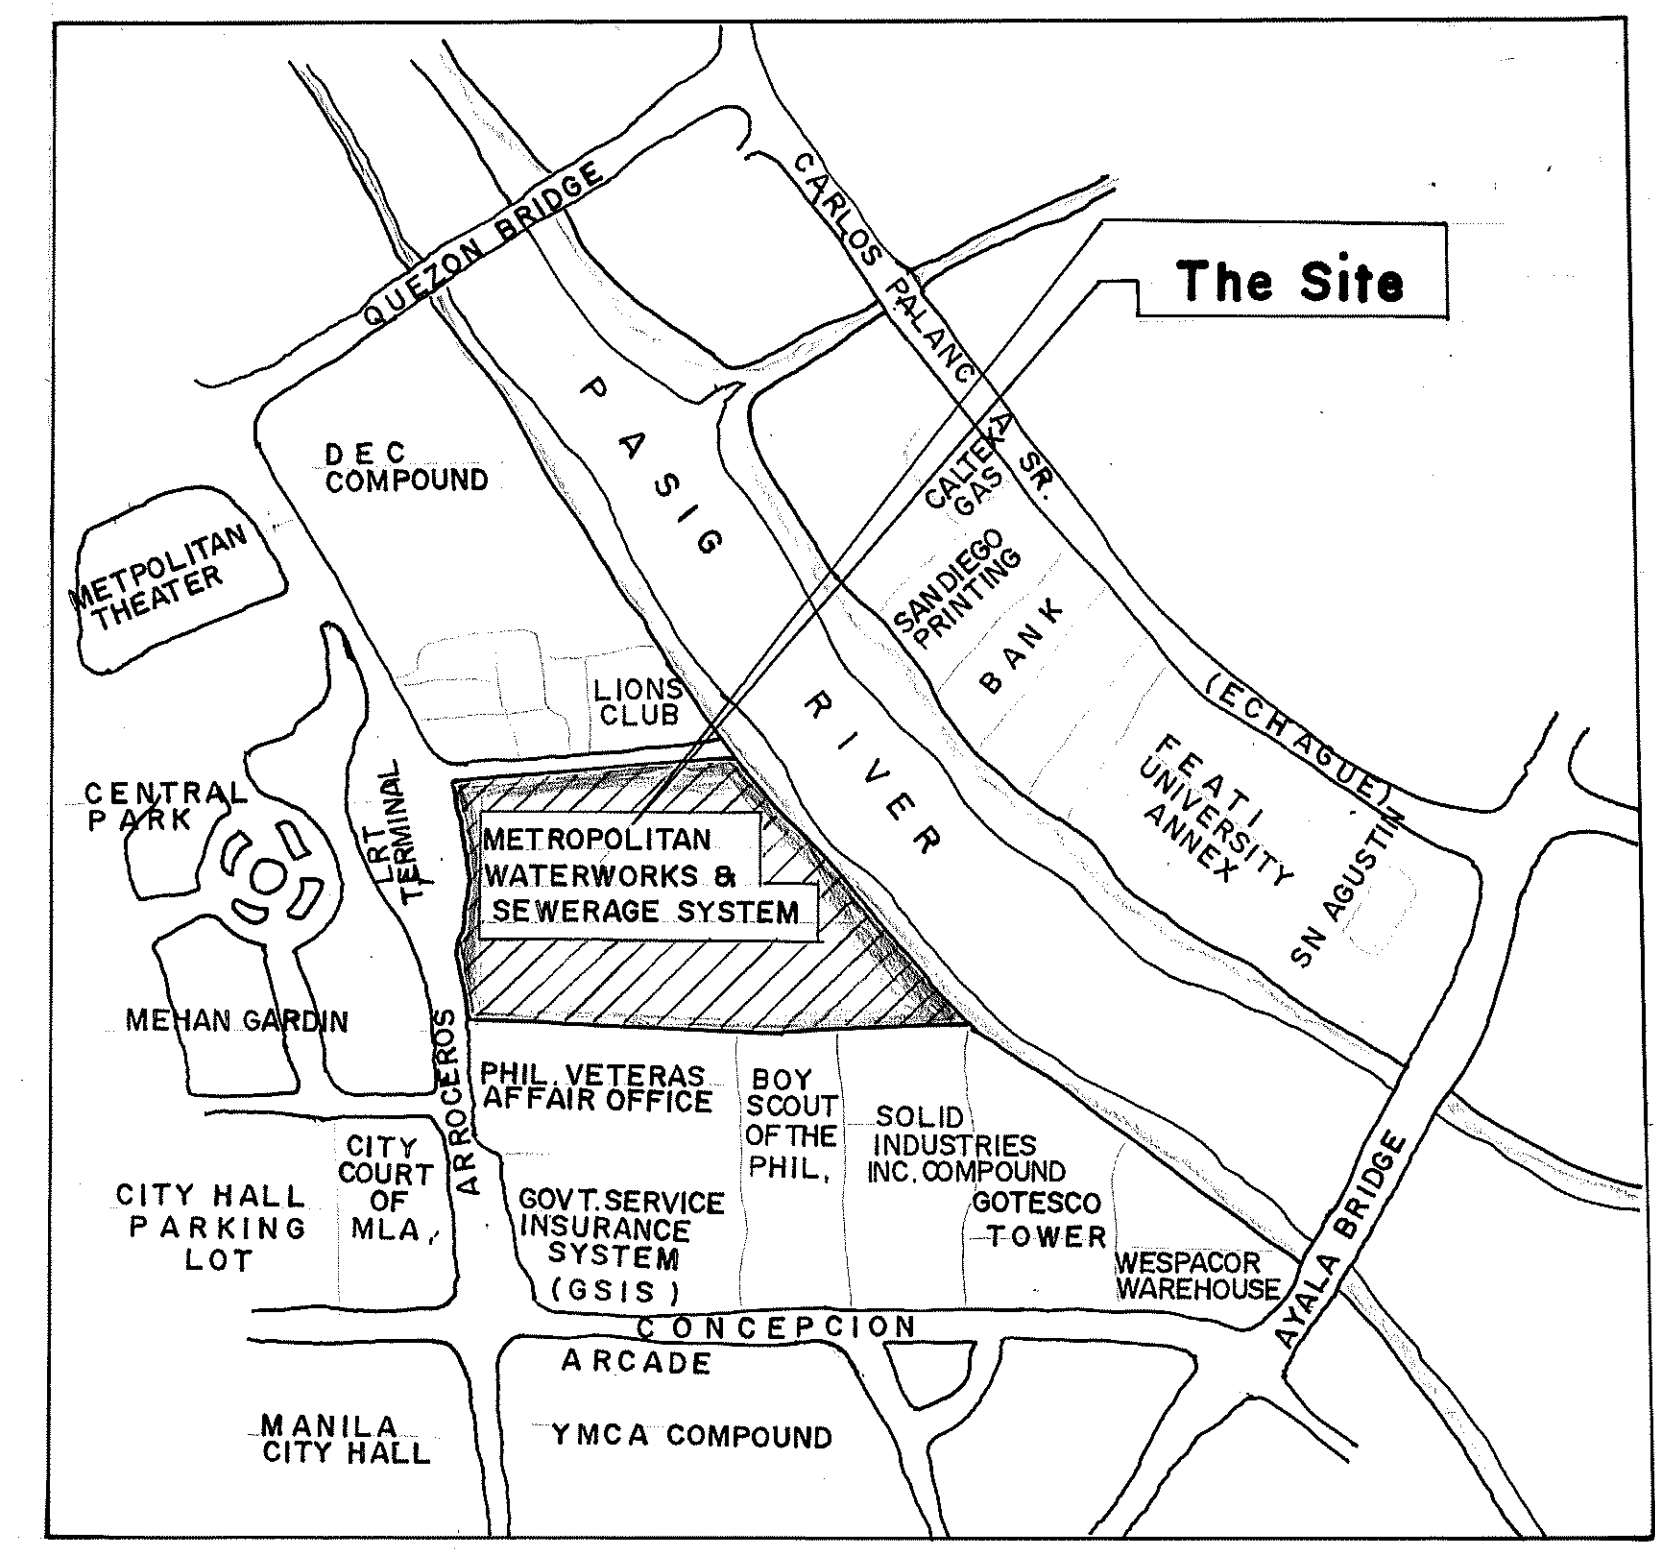

GROUND FLOOR PLAN
SCALE 1:100 m



VICINITY MAP
NOT TO SCALE

REV. NO.	DATE	CHECKED	APPROVED	REMARKS
REVISIONS				

SURVEYED:
DESIGNED: MWSS EXISTING DESIGNED
DRAWN: W.F. GONZALES
CHECKED:


REPUBLIC OF THE PHILIPPINES
METROPOLITAN WATERWORKS AND SEWERAGE SYSTEM
KATIPUNAN ROAD, BALARA QUEZON CITY

SUBMITTED FOR APPROVAL: **RAMON FABUL**
D.I.C., DIVISION MANAGER FOR ENGG.

RECOMMENDING APPROVAL: **LEONOR C. CLEOFAS, CESO IV**
D/A. FOR ENGG. & OPERATION


APPROVED: **PDDG. REYNALDO M. VELASCO (Ret)**
ADMINISTRATOR

PROJECT:	PROPOSED RENOVATION OF MWSS ARROCEROS MAIN BUILDING	SHEET
LOCATION:	ARROCEROS STREET MANILA	SCALE
SHEET CONTENTS:	GROUND FLOOR PLAN, VICINITY MAP	DATE:

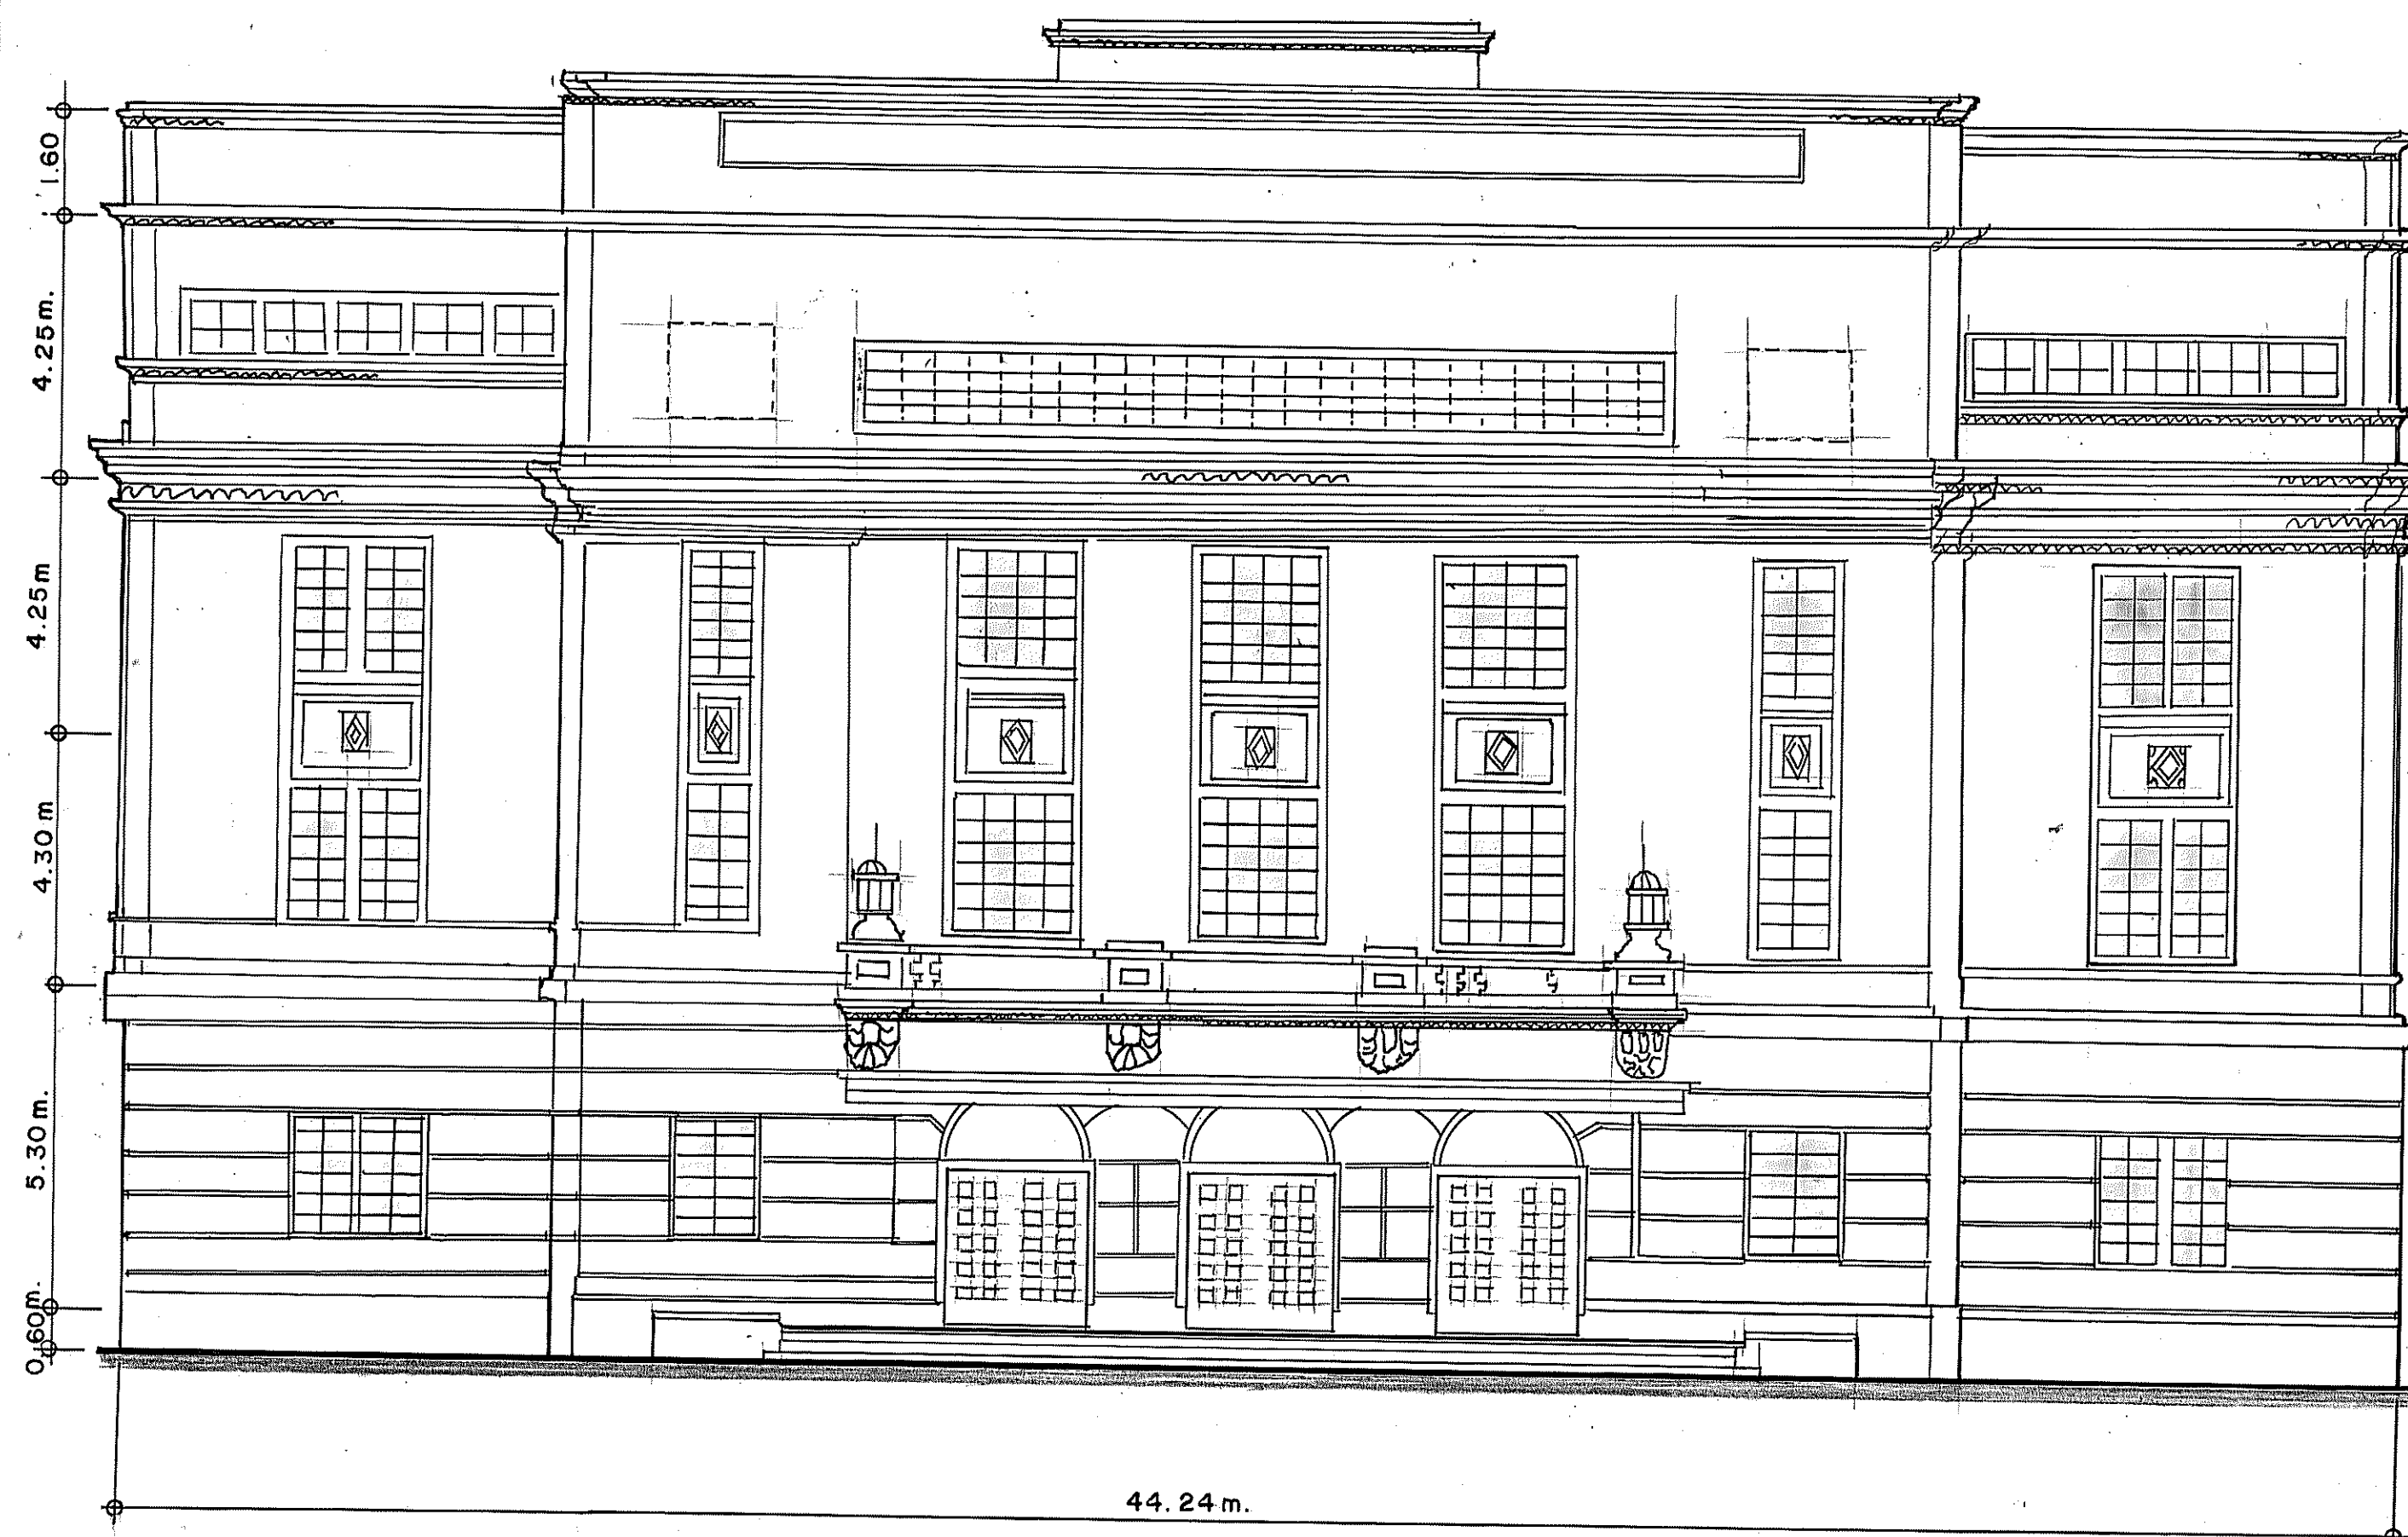

FRONT (WEST) ELEVATION

SCALE 1:100 m.

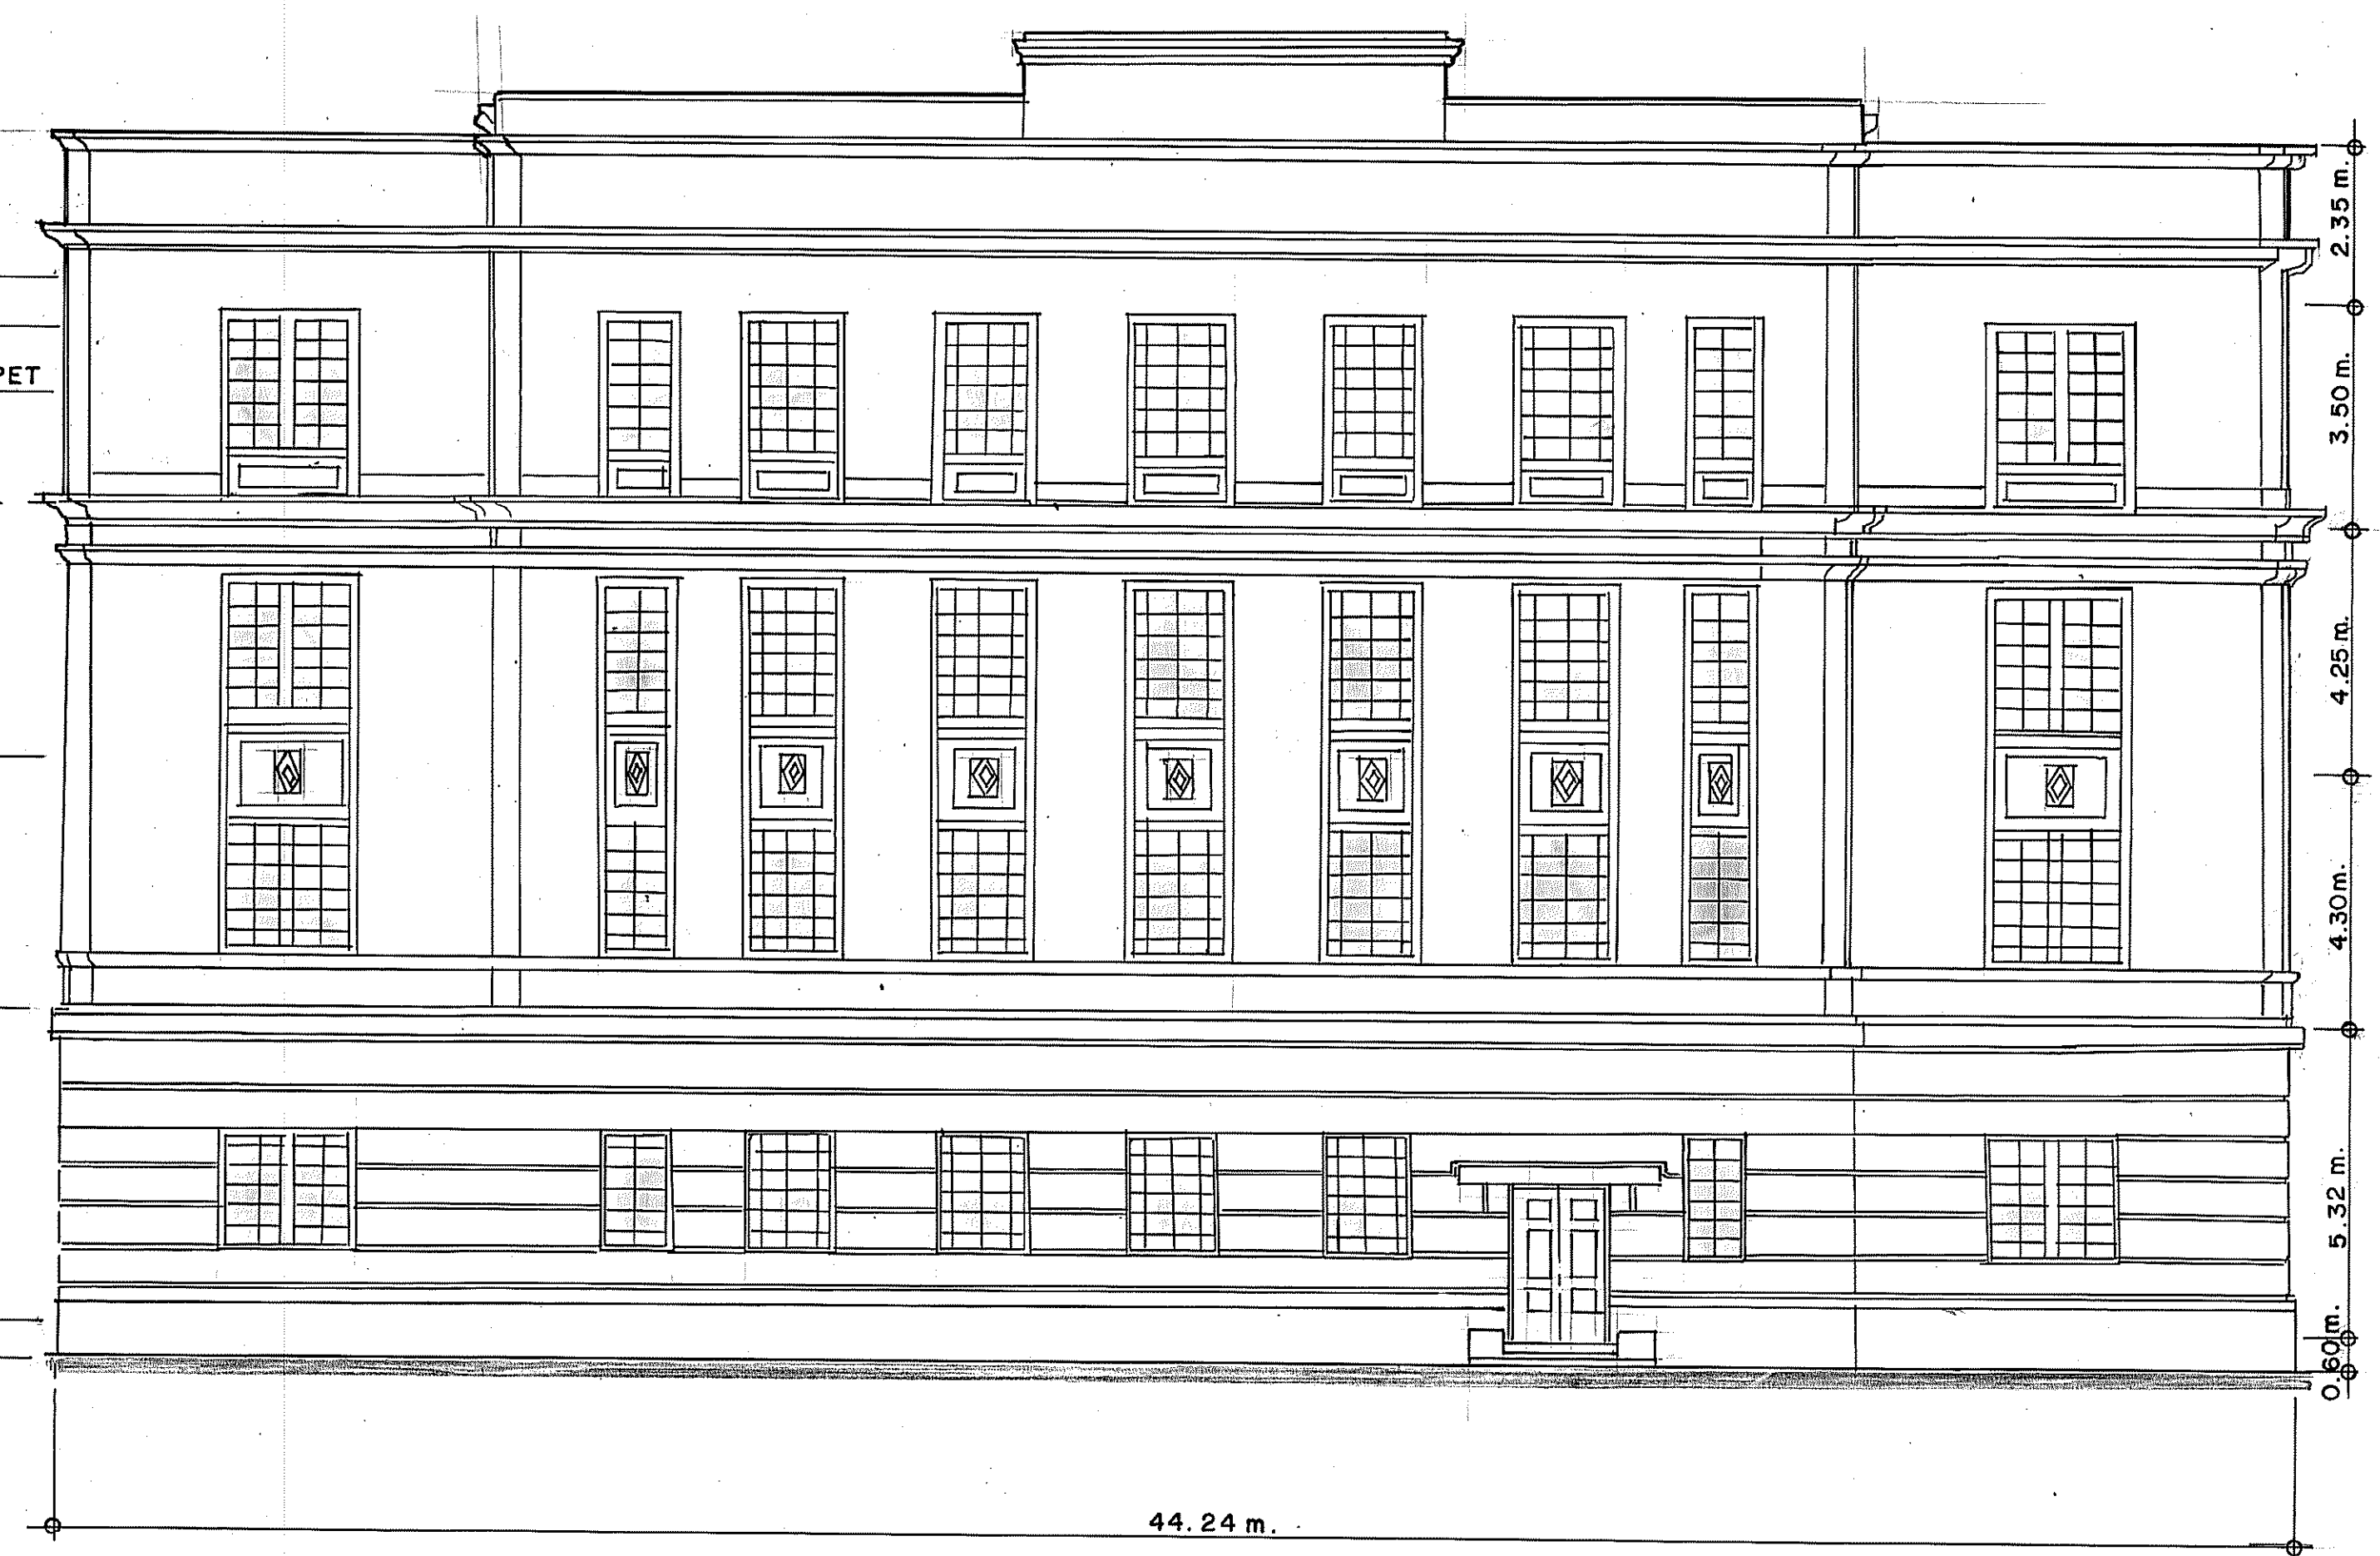

REAR (EAST) ELEVATION


SCALE 1:100 m.

REV. NO.	DATE	CHECKED	APPROVED	REMARKS
R I V I S I O N S				

SURVEYED :
 DESIGNED : MWSS EXISTING DESIGNED
 DRAWN : W.F. GONZALES
 CHECKED :


REPUBLIC OF THE PHILIPPINES
METROPOLITAN WATERWORKS AND SEWERAGE SYSTEM
 KATIPUNAN ROAD, BALARA QUEZON CITY

SUBMITTED FOR APPROVAL




RANCO FABUL
OIC, DIVISION MANAGER FOR ENGG.

RECOMMENDING APPROVAL

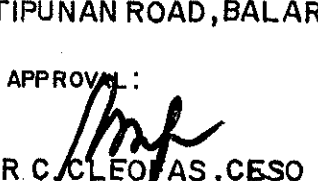

LEONOR C. CLEOFAS, CES0 IV
D.A. FOR ENGG. & OPERATION

APPROVED



PDDG. REYNALDO V. VELASCO (Ref.)
ADMINISTRATOR

PROJECT : **PROPOSED RENOVATION OF MWSS ARROCEROS MAIN BUILDING**

LOCATION : **ARROCEROS STREET MANILA**

SHEET CONTENTS : **FRONT (WEST) ELEVATION , REAR (EAST) ELEVATION**

SHEET	
SCALE	
DATE	